



# **The Arlington-Fairfax Chapter, Inc., IWLA Education and Training Facility Trust (ETFT).**

## **Concept Design Documents**

**June 2020**

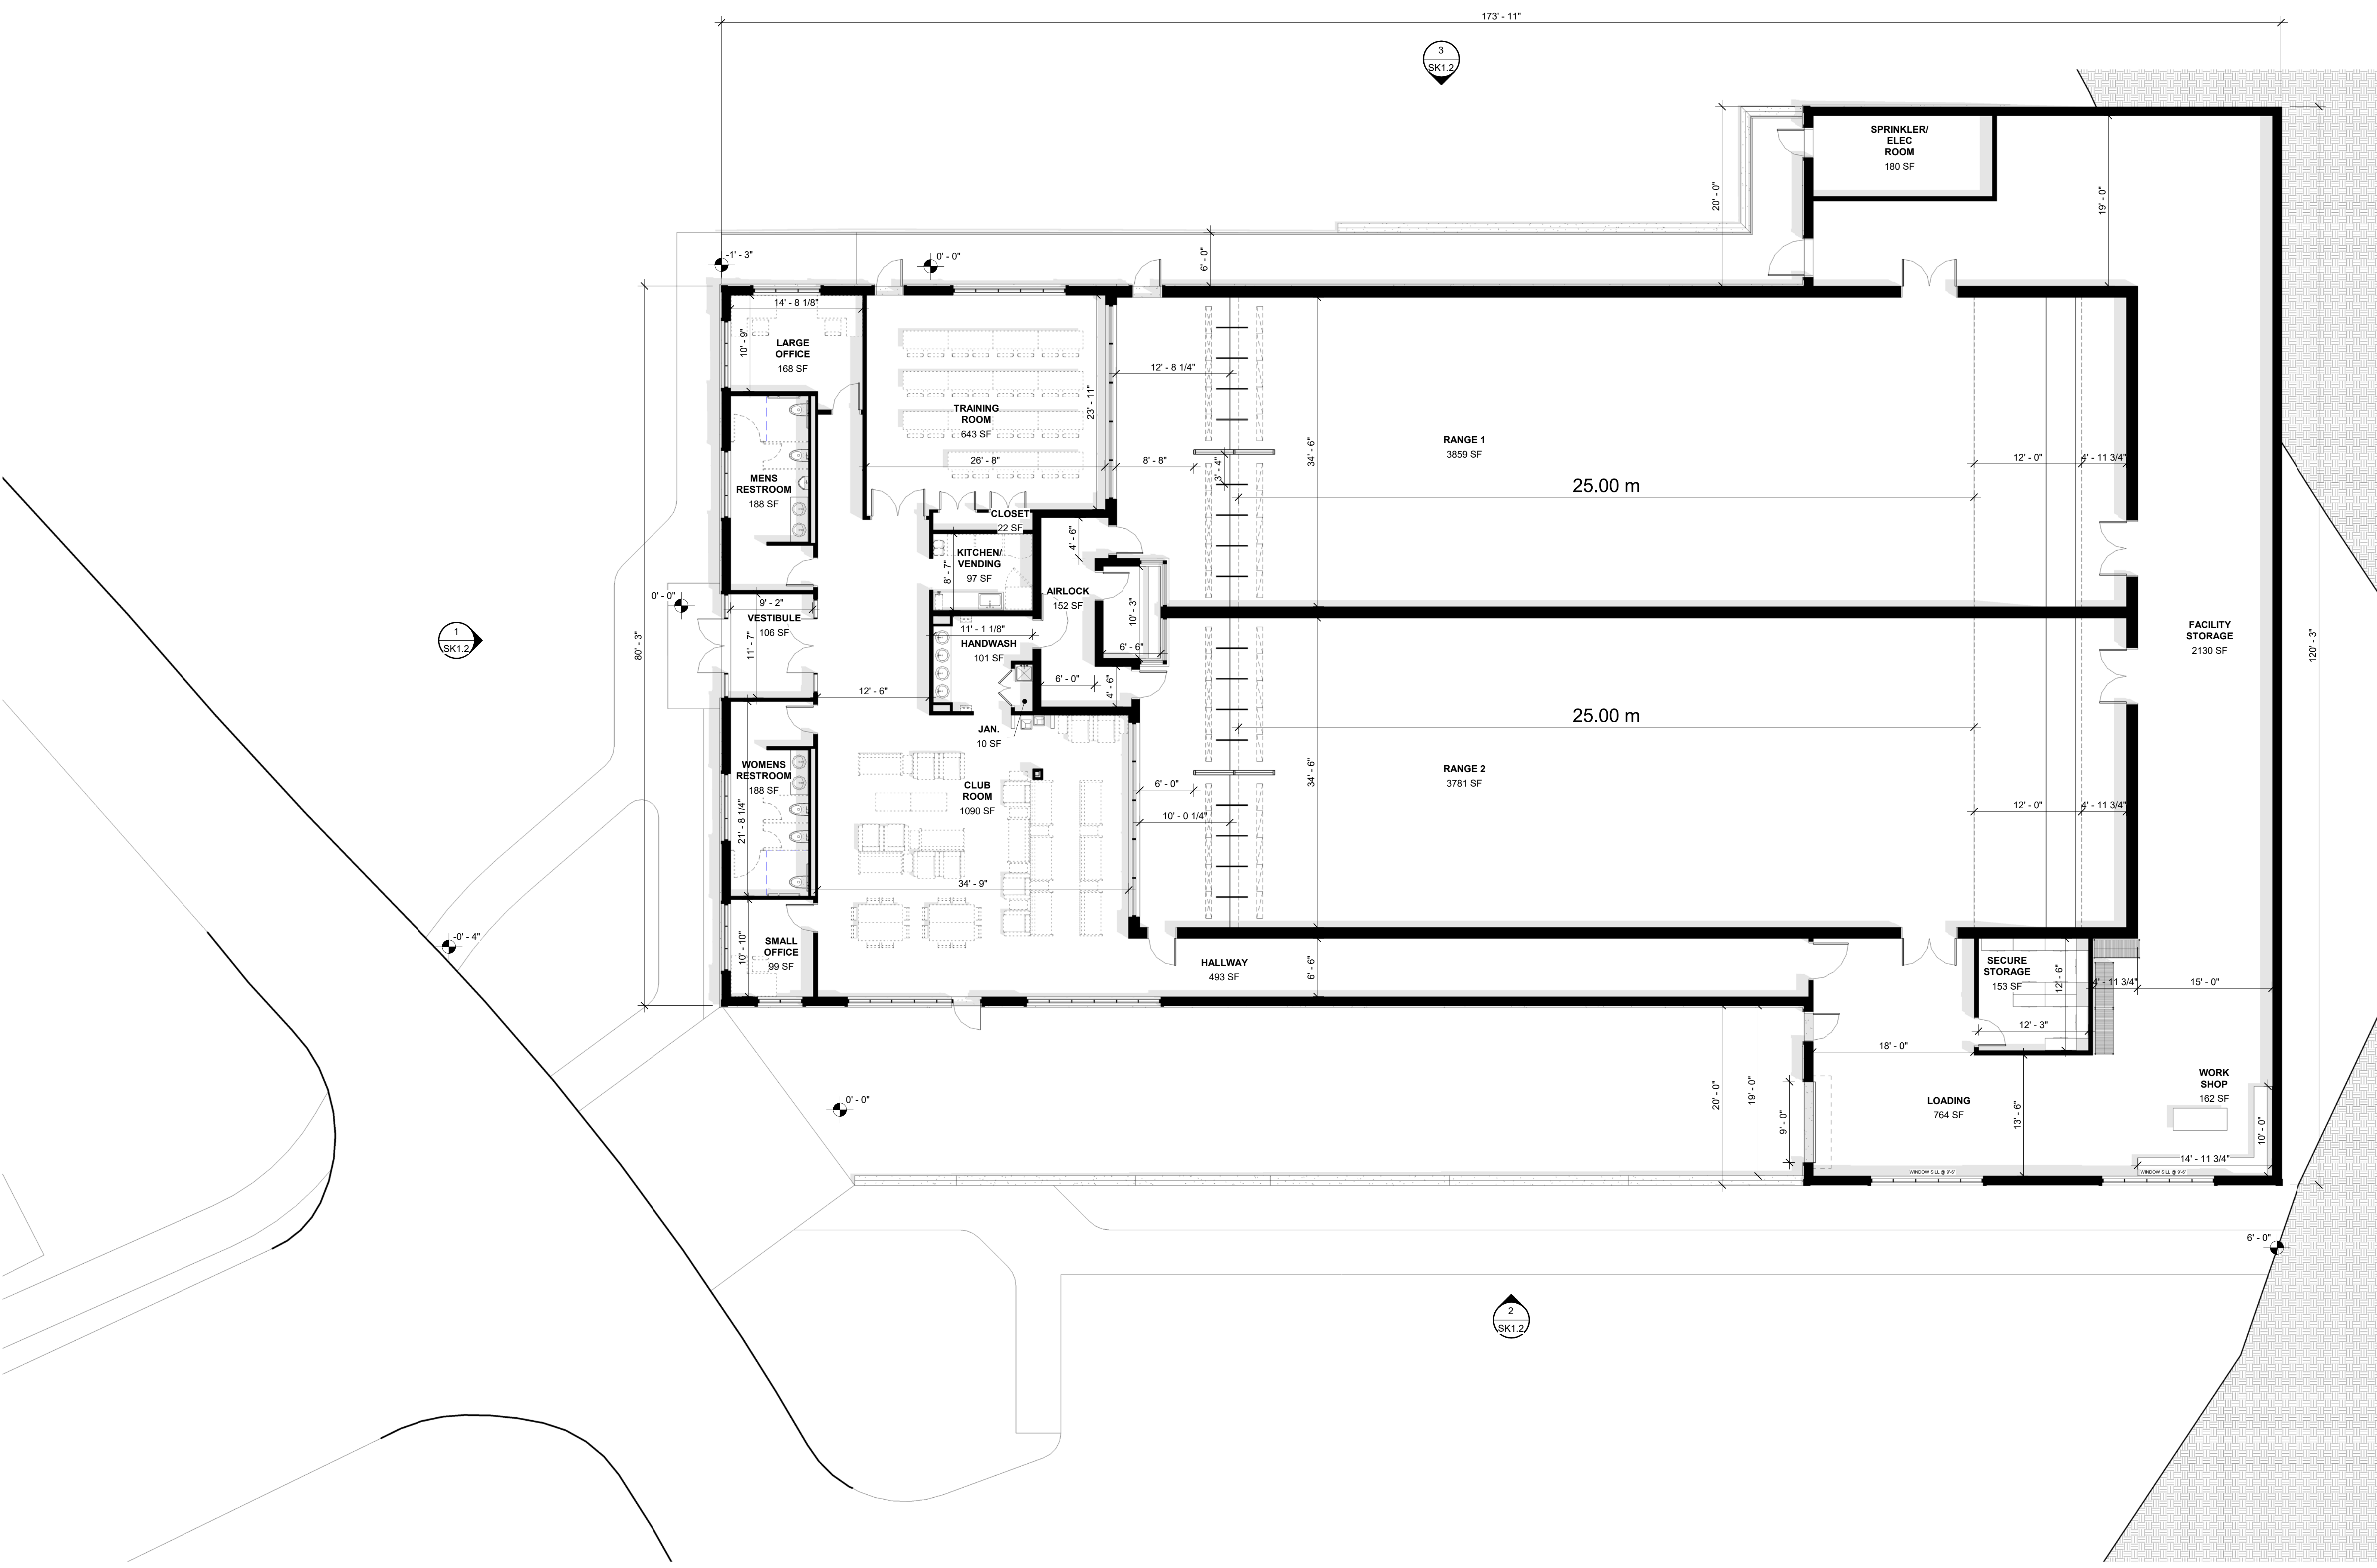


**1 FLOOR PLAN**  
1/8" = 1'-0"

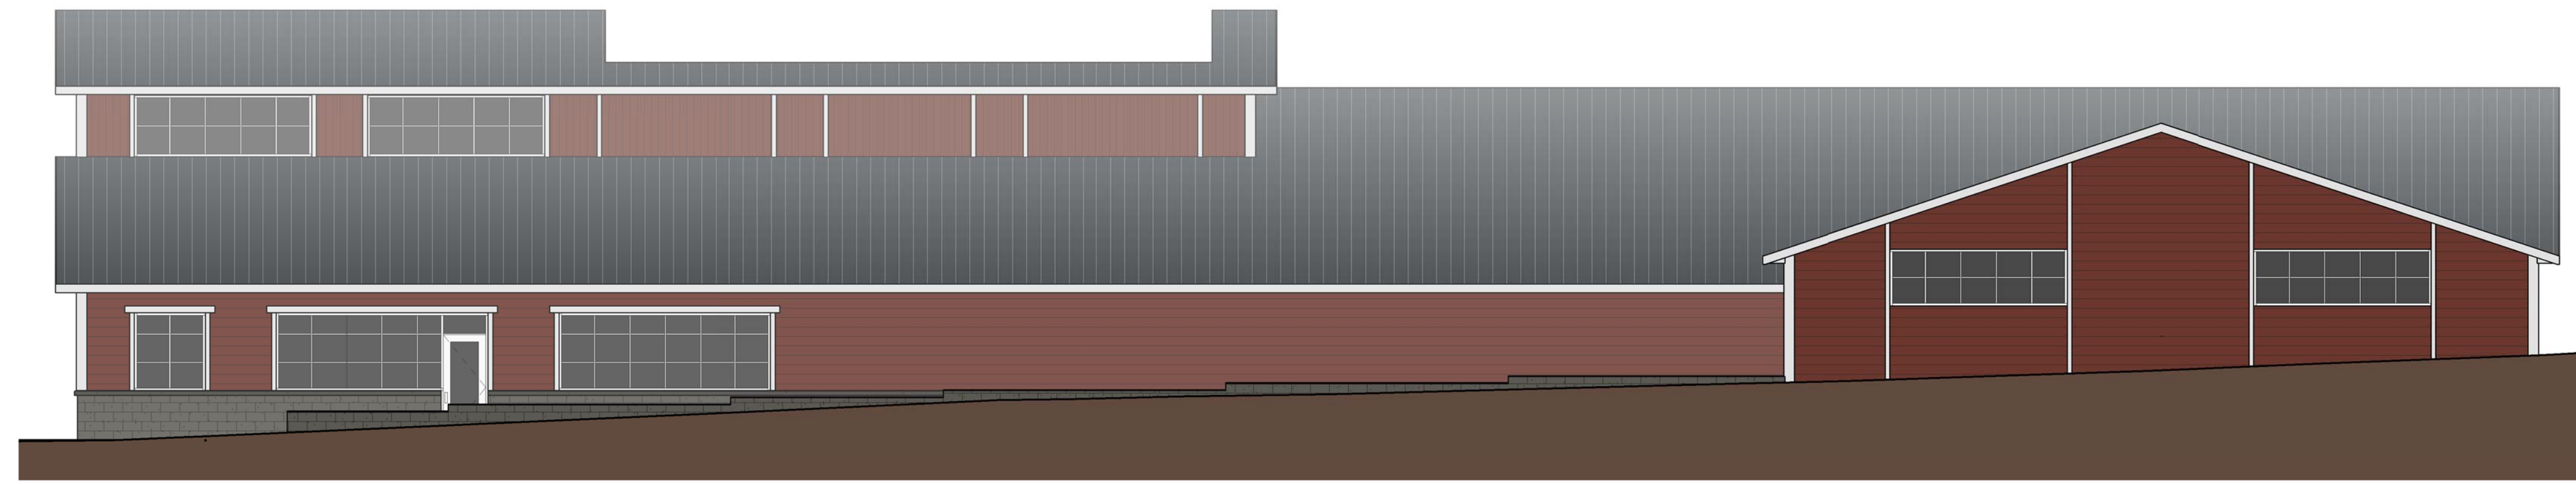


2 SOUTH ELEVATION  
1/8" = 1'-0"



1 WEST ELEVATION  
1/8" = 1'-0"

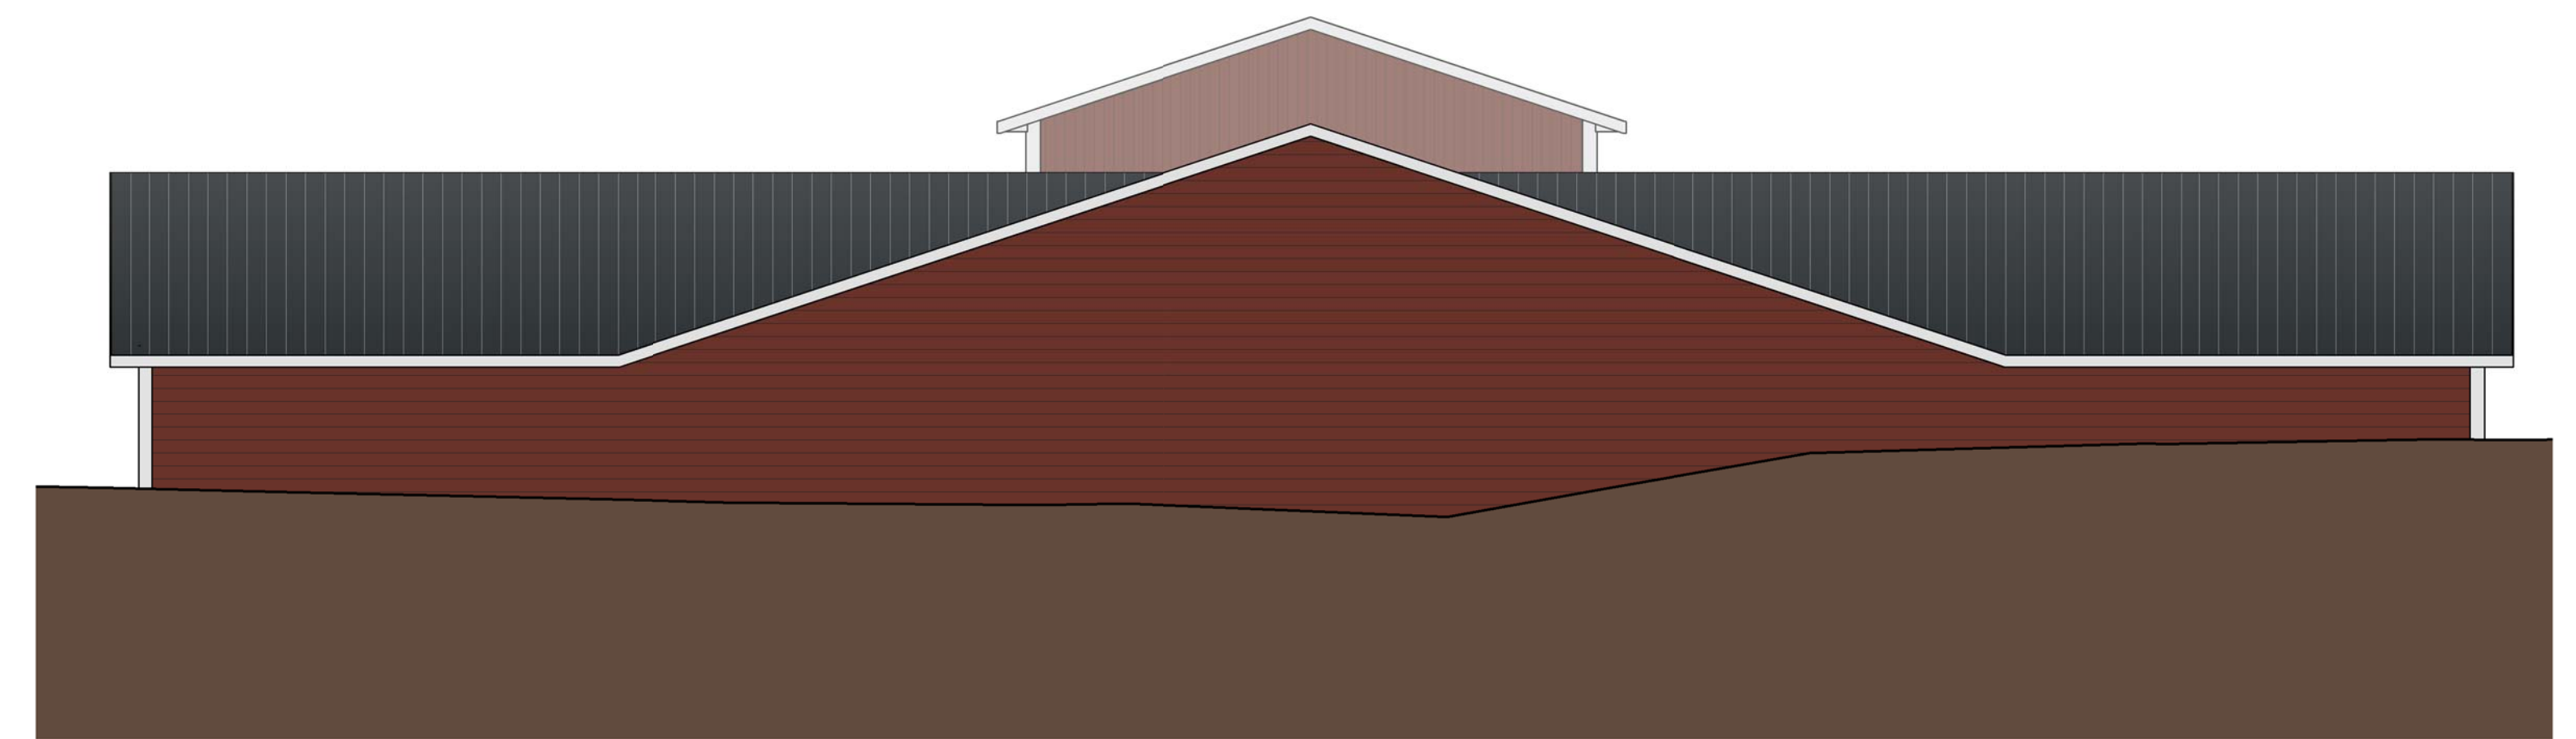

4 EAST ELEVATION  
1/8" = 1'-0"

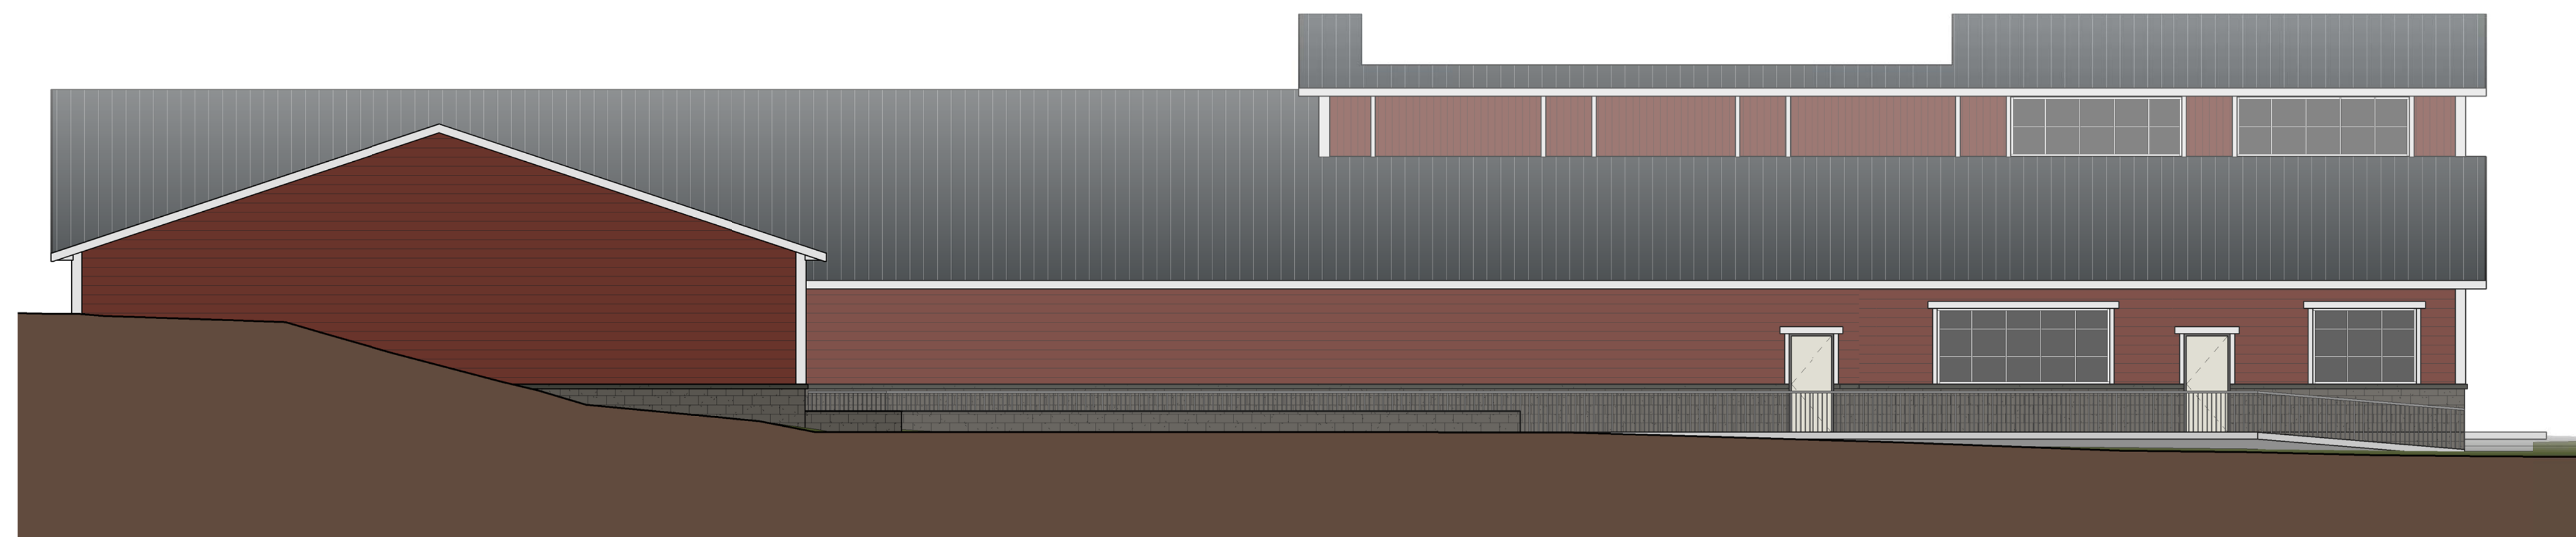

3 NORTH ELEVATION  
1/8" = 1'-0"